


XREF'S  
Resolved  
ELE\_E2...CM  
ELE\_E2...KA  
ELE\_RPRA1AS  
REG-DCON  
ZG-2234H  
x2049cn  
x2049rx  
x2049sf  
x2052cn  
x2052rx  
x2052sf  
Unresolved

LTSCALE  
1=1

c:\work\ELE\RPRA\_AS01.dwg  
10/16/08 11:32 : eackerm OE5396

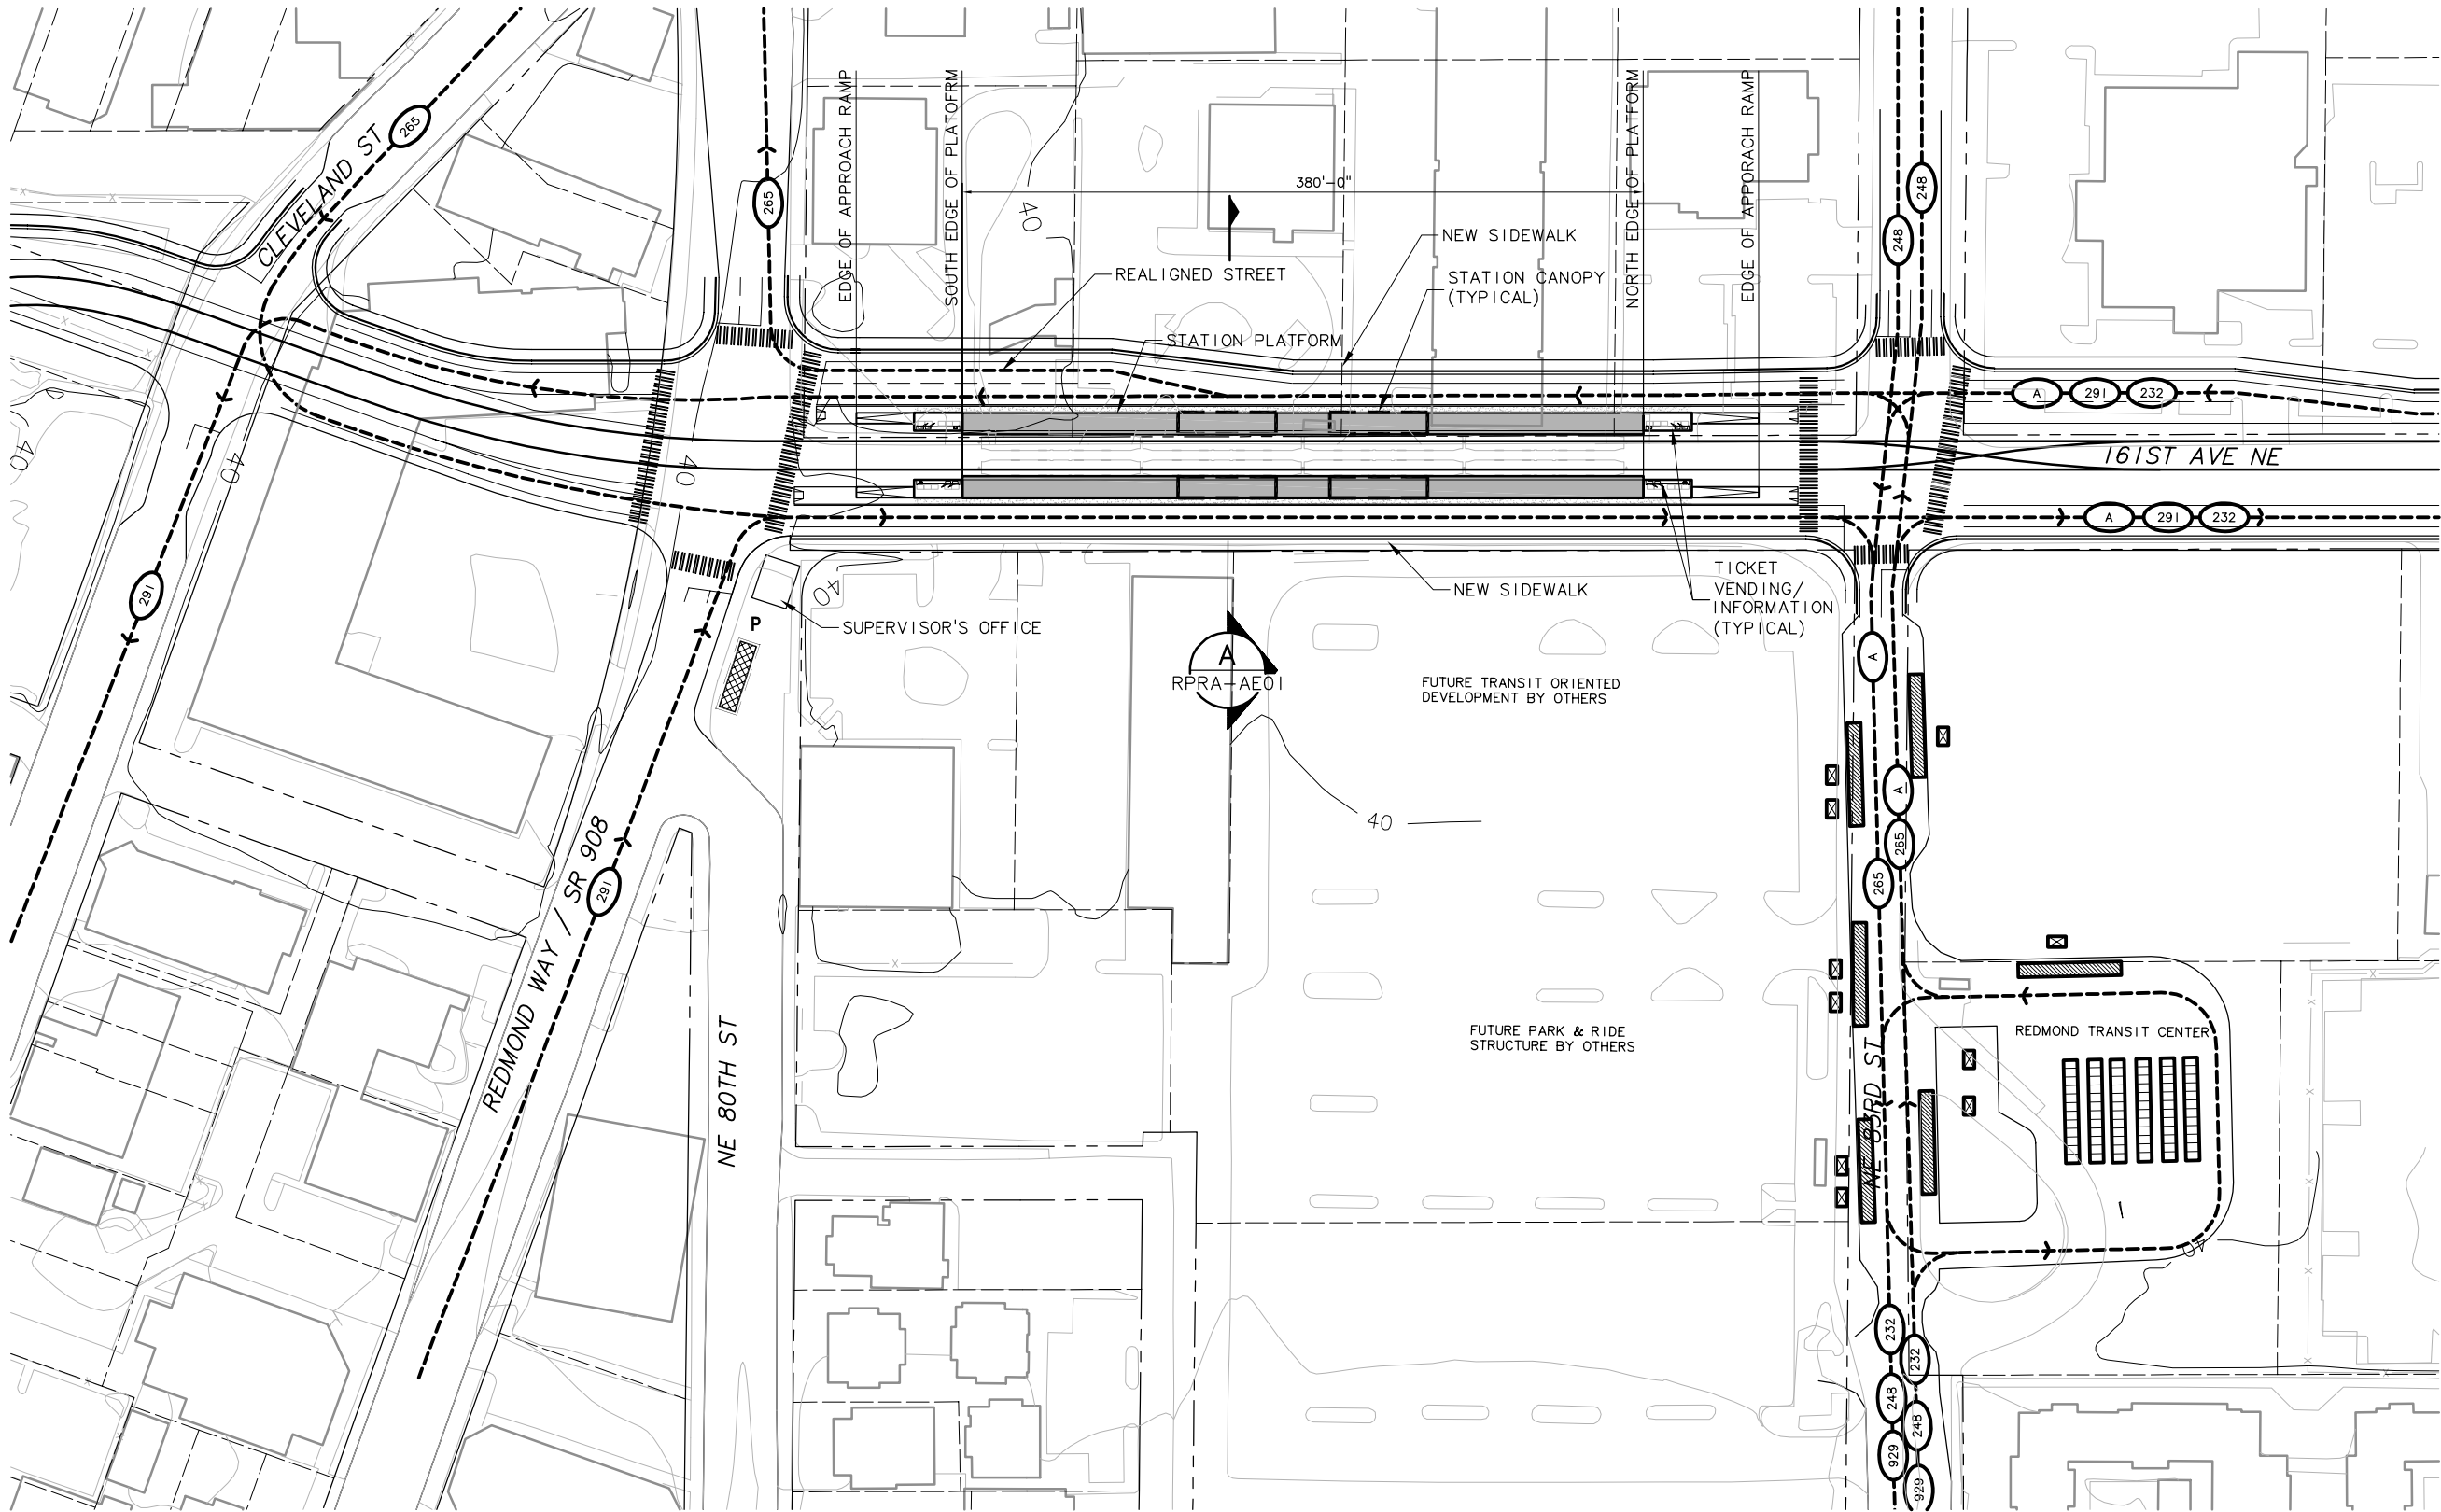

NOTES/LEGEND HEADING

1. ALIGNMENT E2

SYMBOLS KEY

- NEW BUS STOP
- EXISTING BUS STOP
- BUS LAYOVER
- BUS SHELTER
- PARATRANSIT STOP
- BUS ROUTE
- BUS ROUTE : 251, 253
- BIKE STORAGE
- BIKE SHELTER
- CROSSWALK
- LANDSCAPE
- TICKET VENDING/ INFORMATION
- TRACK



STATION ACCESS PLAN

SCALE: 1" = 50'

						Designed By:
						Drawn By:
						Checked By:
						Approved By:
No.	Date	Dsn.	Chk.	App.	Revisions	

DE IS  
CONCEPTUAL

**CH2MHILL**  
IN ASSOCIATION WITH  
**PARSONS & INCA**  
ENGINEERS INC.



Scale: 1"=50'  
Filename: ELE\RPRA\_AS01.dwg  
Contract No.: EL\_SEG\_E  
Date:

EAST LINK PROJECT  
SEGMENT E


REDMOND TRANSIT CENTER STATION  
AT-GRADE STATION  
STATION ACCESS PLAN




Drawing No.: RPRA-AS01  
Sheet No.: G-E58  
Rev.:

$$I = I$$
 $\ddot{u} =$ 

SCALE: 1" = 20'

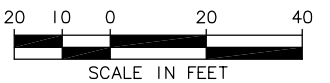

						Designed By:	<div>DE IS CONCEPTUAL</div>	<div>CH2MHILL</div> <div>IN ASSOCIATION WITH</div> <div>PARSONS &amp; INCA ENGINEERS INC.</div>		<div>IBI GROUP</div>	<div></div> <div>SOUNDTRANSIT</div>	<div>Scale: 1" = 20'</div> <div>Filename: ELE1RPRA_AE01.dwg</div> <div>Contract No.: EL_SEG_E</div>	<div>EAST LINK PROJECT SEGMENT E</div> <div>REDMOND TRANSIT CENTER STATION AT-GRADE STATION ELEVATION, SECTION</div>		<div>THIS PRINT REDUCED HALF SCALE</div>	<div>Drawing No.: RPRA-AE01</div> <div>Sheet No.: G-E59</div> <div>Rev.:</div>
						Drawn By:										
						Checked By:										
						Approved By:										
No.	Date	Dsn.	Chk.	App.	Revisions			Submitted:	Date:	Approved:	Date:					



***SOUND*TRANSIT**